


Ansicht Nord-Ost


wohnung heimes - freizeithaus - Dornbuschstraße 21, Düsseldorf, schnitt B - B - M: 1:100  
15.08.2012

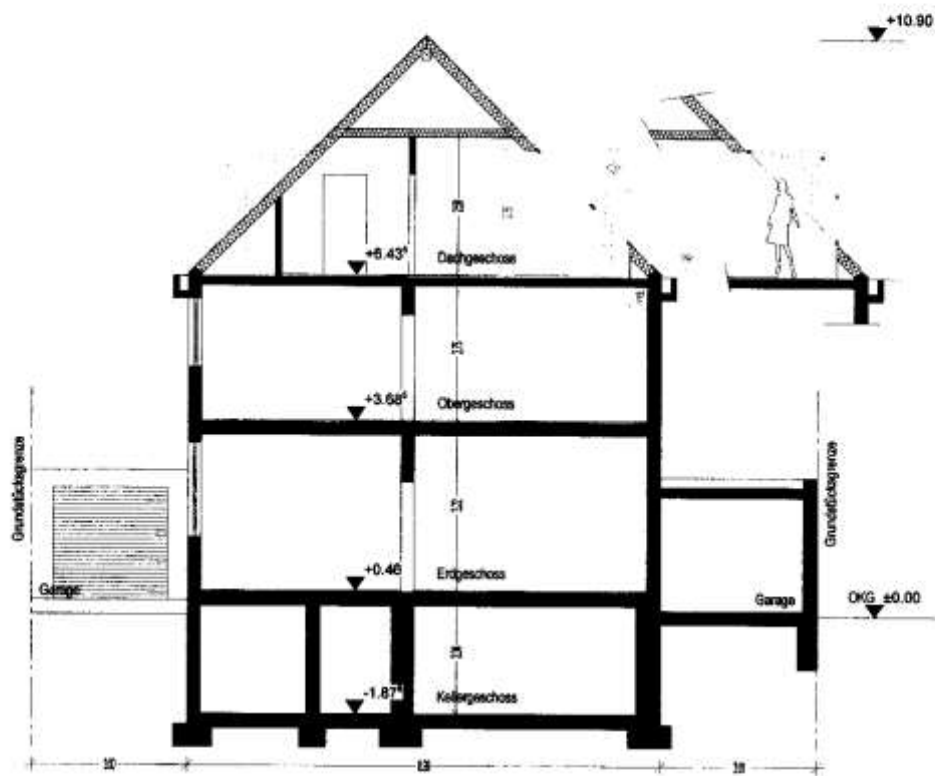

Schnitt B - B - Entwurf 03 . M 1:100


Architectural drawing showing a cross-section of a building with a gabled roof and a garage. The drawing includes floor levels and structural details.

Schnitt

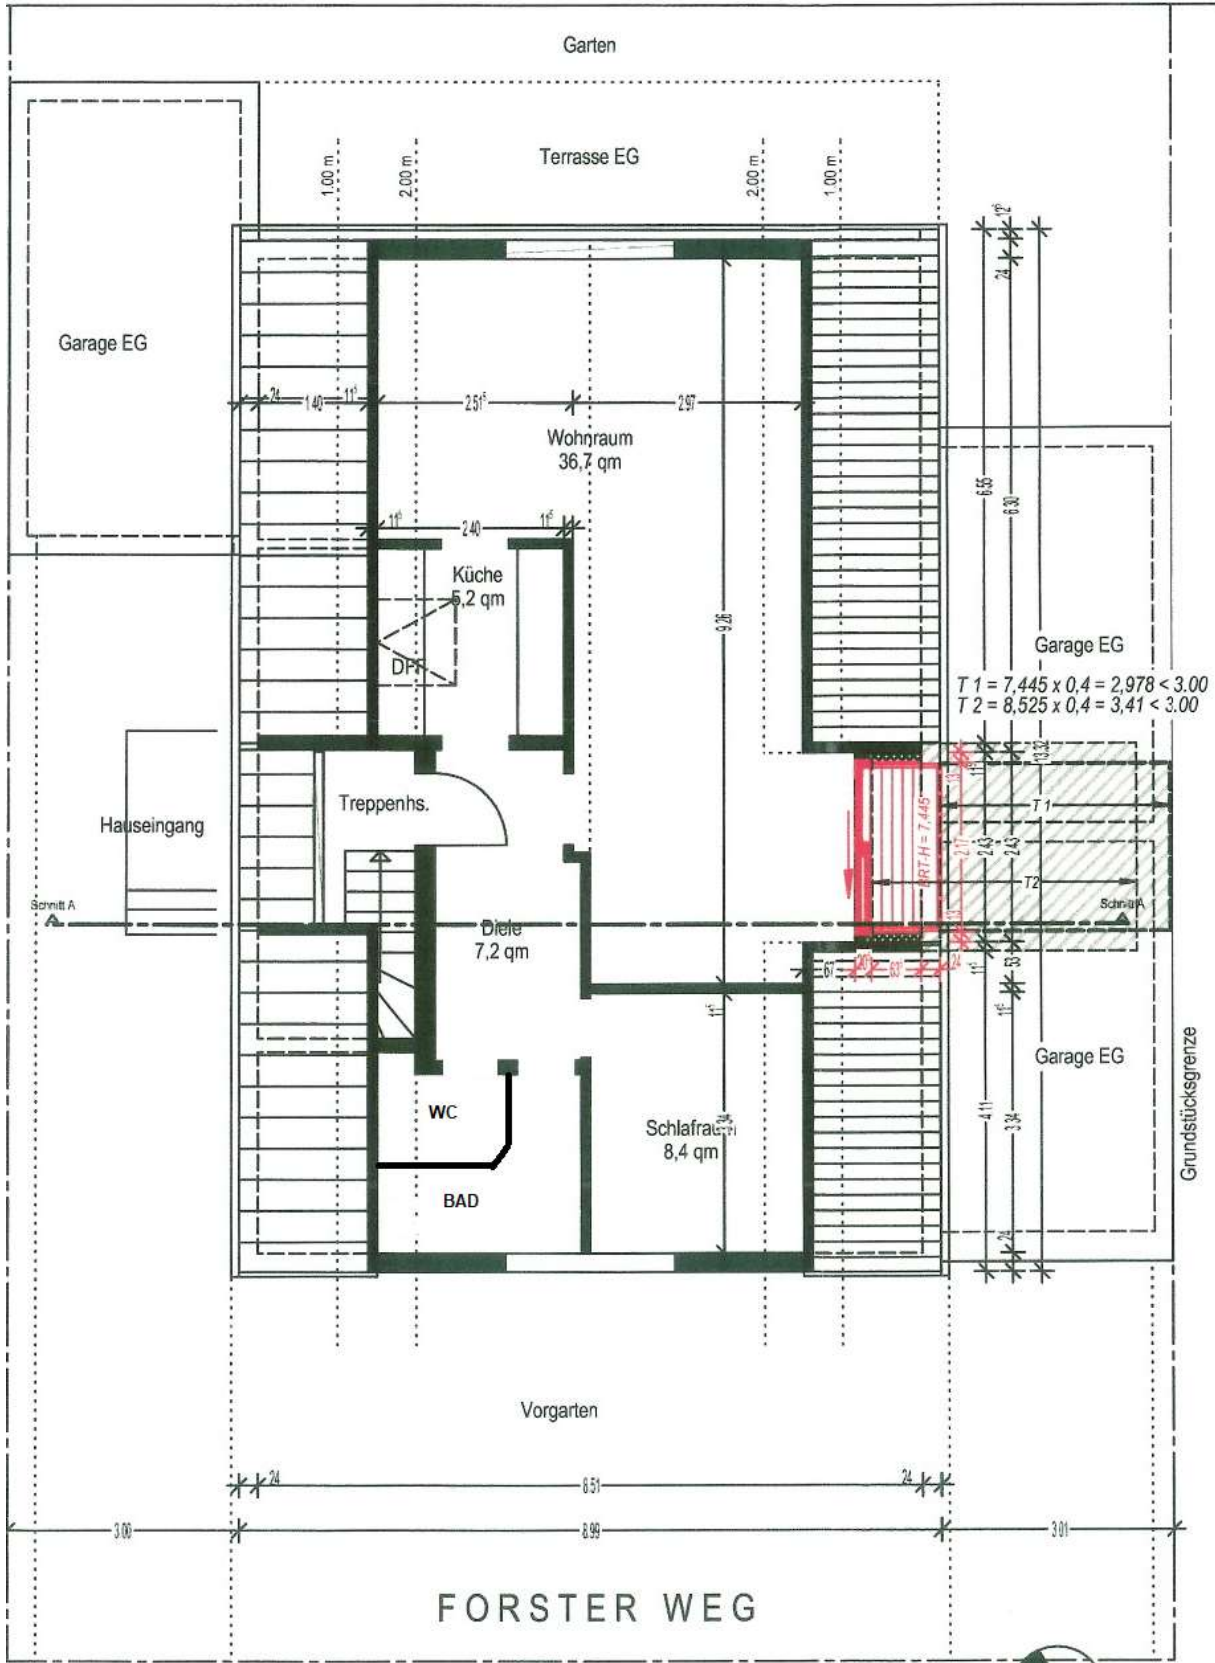

Grundriss DG . M 1:100



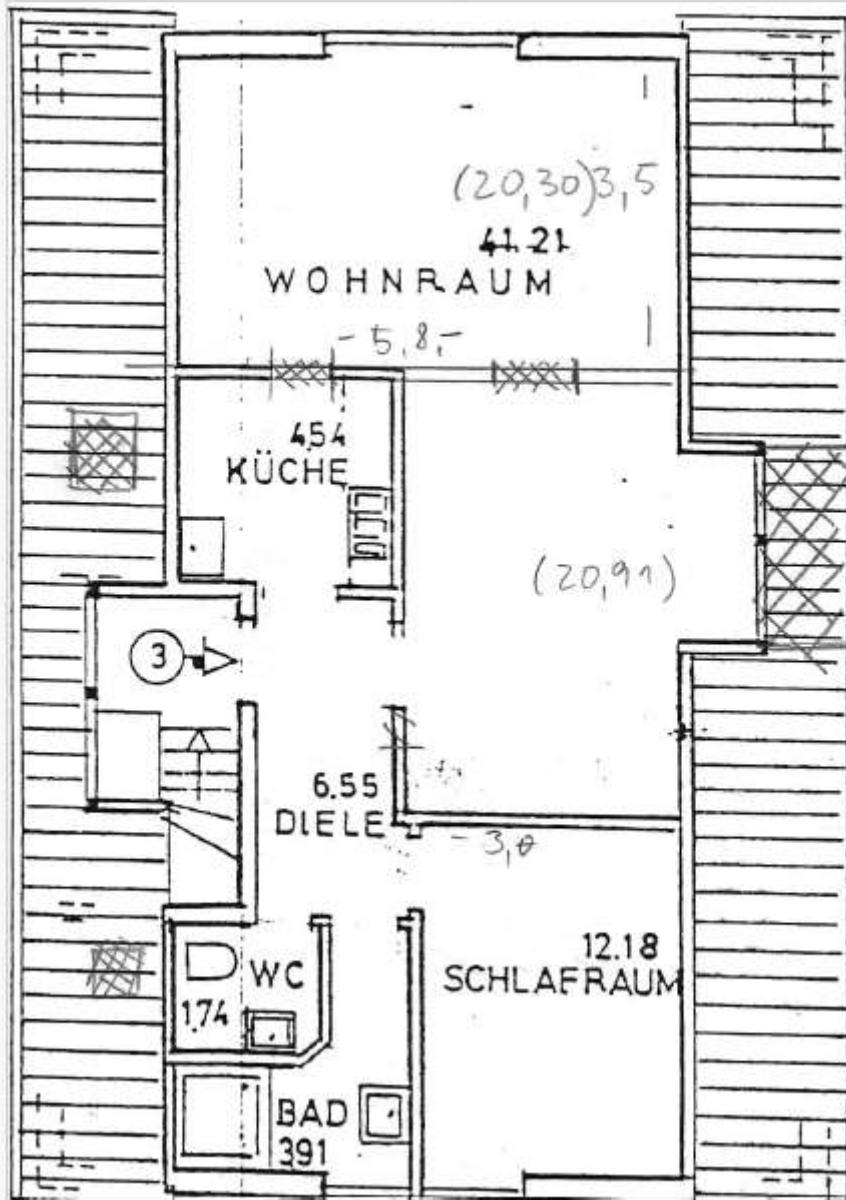

Grundriss Alternative 3 Zimmer